


PROFIL EN LONG DE LA DERIVATION

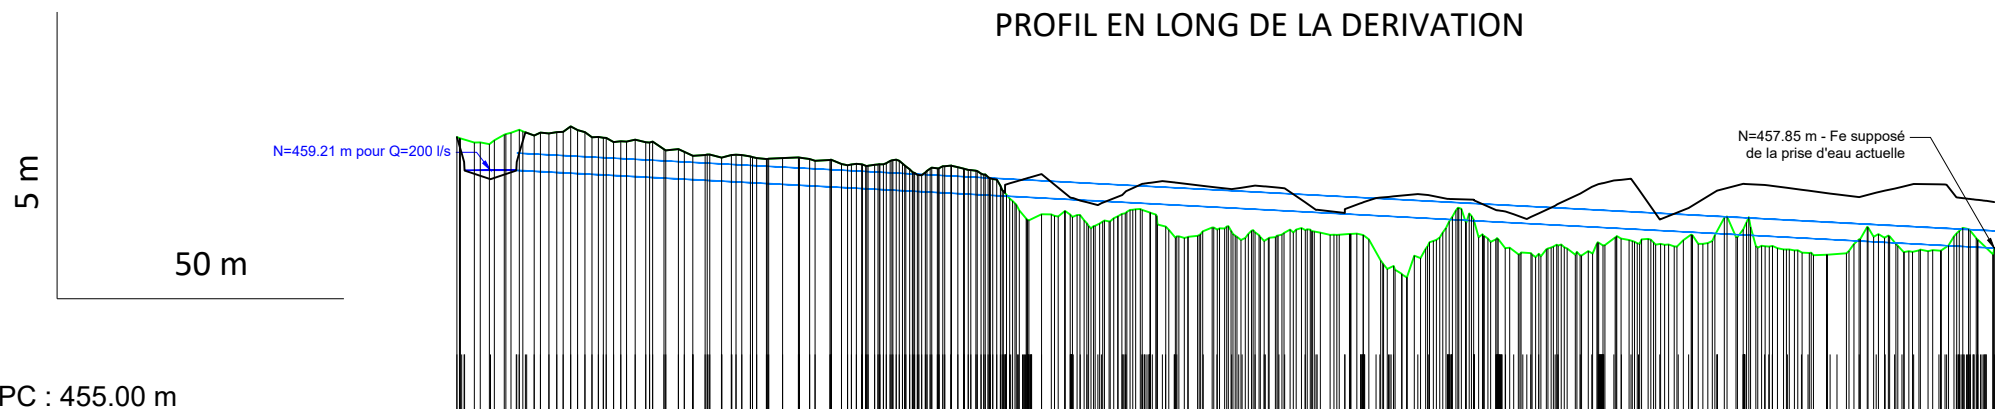

PC : 455.00 m

Numéros des points TN	1 12 20 29 37 45 55 68 91 113 134 153 174 190 212 227 244 262 281 300 317 332 347 363 378 402																											
Altitudes TN	459.79 459.91 459.91 459.74 459.46 459.45 459.41 459.29 459.20 459.14 458.44 458.32 458.17 458.23 458.16 458.10 457.34 458.31 457.76 457.76 458.00 457.98 457.89 457.76 457.79 457.85																											
Distances cumulées TN	0.000 10.879 21.035 31.065 41.115 51.164 61.483 71.665 81.920 92.089 103.988 113.675 124.074 134.161 145.225 155.593 165.574 175.794 187.202 197.931 208.099 218.784 229.283 242.165 252.240 267.929																											
Distances partielles TN	10.879 10.156 10.030 10.050 10.050 10.318 10.182 10.255 10.169 11.500 10.087 10.399 10.087 11.064 10.338 10.011 10.220 11.408 10.730 10.137 10.715 10.499 12.882 10.075 15.689																											
Pentes et rampes TN																												
Altitudes Projet	459.79 459.20 459.91 459.74 459.46 459.45 459.41 459.29 459.20 459.14 458.73 458.97 458.94 458.93 458.46 458.79 458.51 458.59 459.03 458.48 458.97 458.87 458.74 458.65																											
Distances cumulées Projet	0.000 10.349 21.035 31.065 41.094 51.164 61.483 71.665 81.920 92.089 106.910 119.380 130.054 140.695 154.749 167.466 181.119 191.405 201.642 212.857 224.166 234.319 244.403 267.929																											
Distances partielles Projet	10.349 10.686 10.030 10.029 10.071 10.318 10.182 10.255 10.169 14.822 12.469 10.674 10.641 14.054 12.717 13.653 10.286 10.237 11.215 11.310 10.153 10.084 23.526																											
Alignements et courbes	DROITE L = 14.570 m DROITE L = 10.949 m DROITE L = 26.013 m DROITE L = 50.373 m DROITE L = 38.789 m DROITE L = 51.247 m DROITE L = 75.987 m																											